


FRANKLIN AVENUE

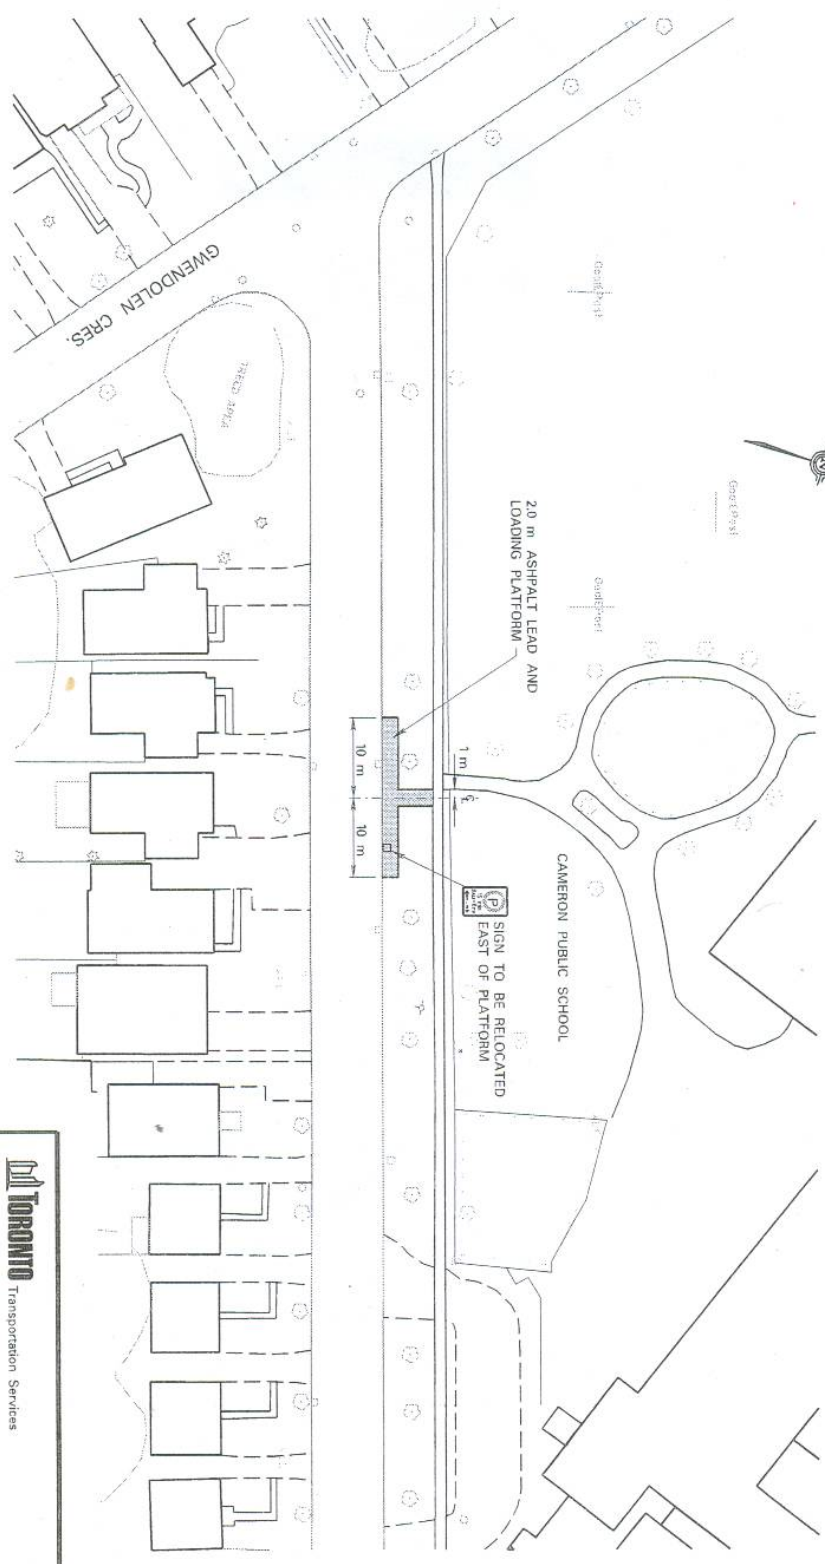

PRELIMINARY

TORONTO Transportation Services Traffic Operations - North District			
FRANKLIN AVENUE AT CAMERON PUBLIC SCHOOL PROPOSED LOADING PLATFORM			
DESIGN	N. N.	DRAWN	N. N.
SCALE	1:500	DATE	09 12 21
			DRAWING NUMBER
			NY-1848